

PHILLIPS AVENUE IMPROVEMENT PROJECT AND PHASE 2 PHILLIPS AVENUE IMPROVEMENT TOWNSHIP OF SOUTH HACKENSACK BERGEN COUNTY

PHILLIPS AVENUE IMPROVEMENT PROJECT AND PHASE 2 PHILLIPS AVENUE IMPROVEMENT TOWNSHIP OF SOUTH HACKENSACK BERGEN COUNTY

ANTHONY KURUS, P.E., P.P.S. PROJECT MANAGER

MICHAEL J. NEGLIA, P.E., P.L.S., P.P.S. PROFESSIONAL ENGINEER



NEGLIA ENGINEERING ASSOCIATES 34 PARK AVENUE NEW JERSEY 07030-2938

SHACKMUN19014

4.00

REVISIONS

NO.	DATE	DESCRIPTION

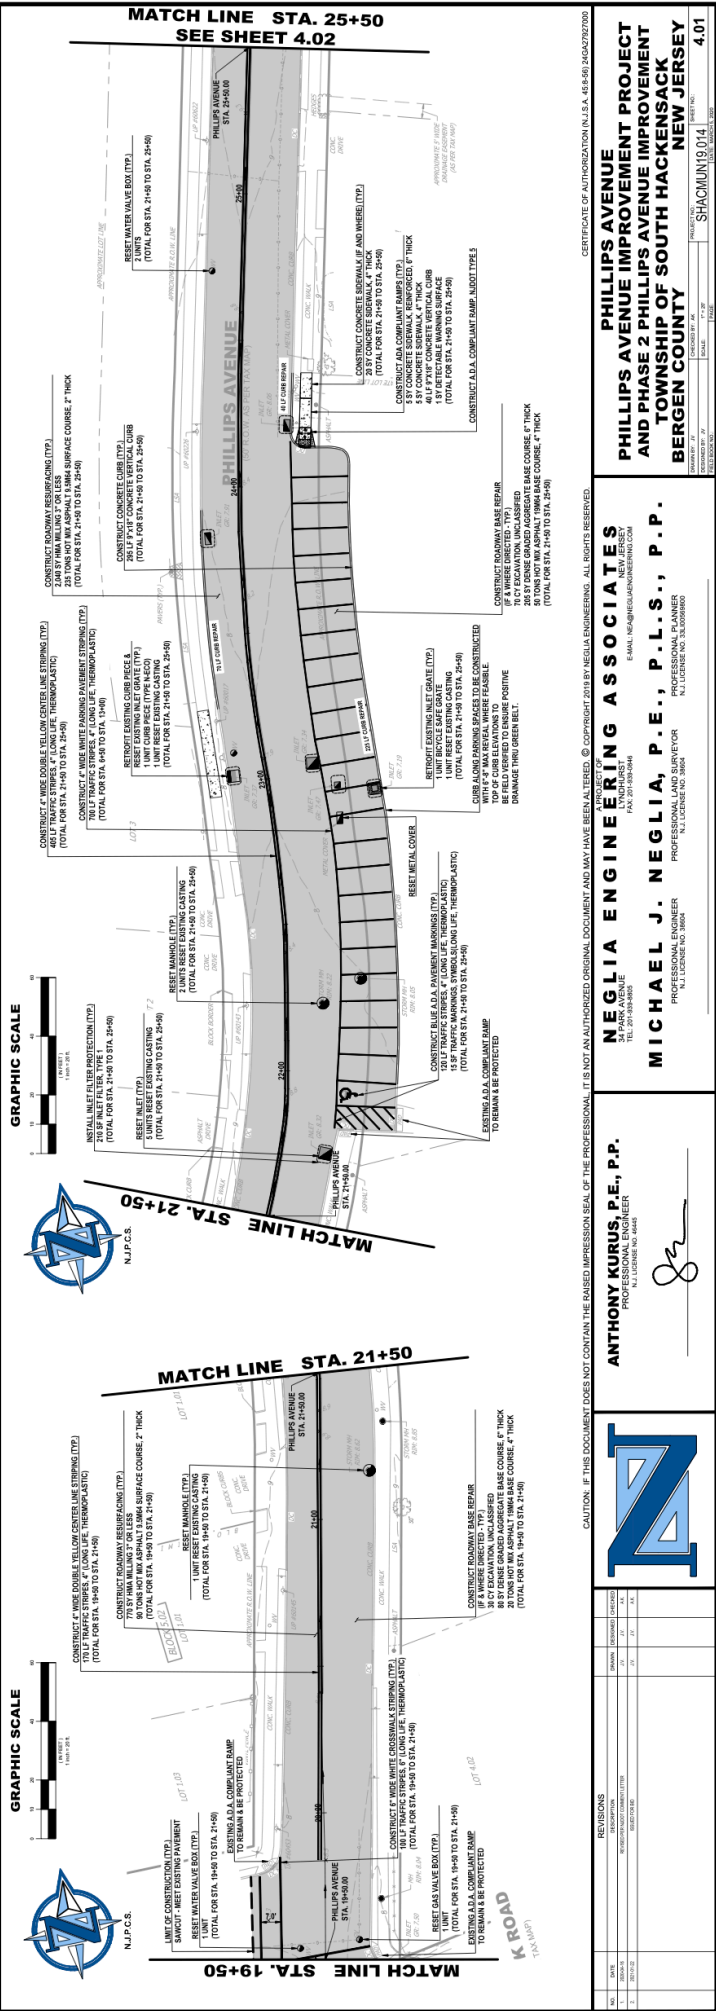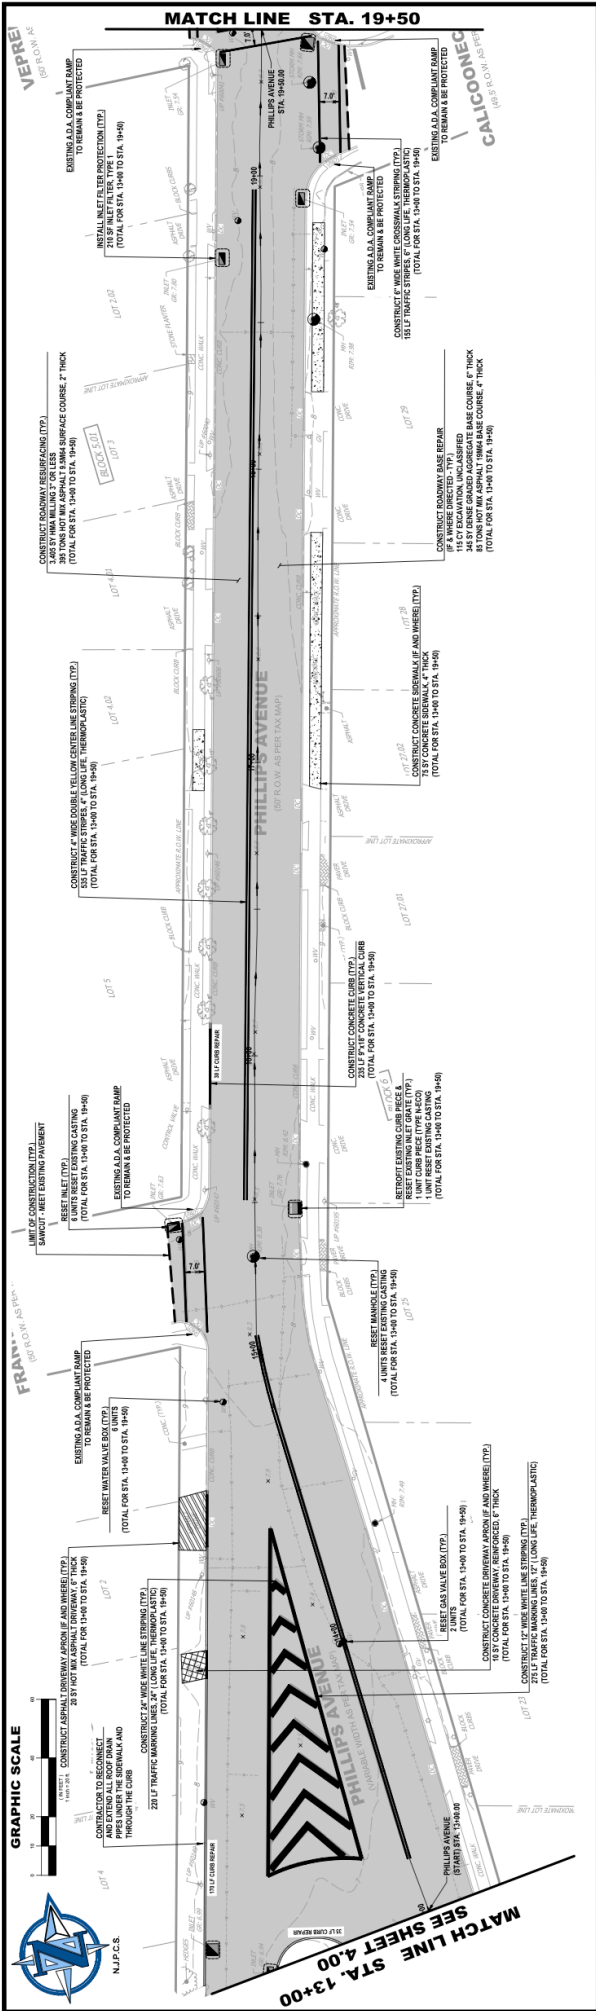

CAUTION: IF THIS DOCUMENT DOES NOT CONTAIN THE RAISED IMPRESSION SEAL OF THE PROFESSIONAL, IT IS NOT AN AUTHORIZED ORIGINAL DOCUMENT AND MAY HAVE BEEN ALTERED. © COPYRIGHT 2018 BY NEGLIA ENGINEERING. ALL RIGHTS RESERVED.

PHILLIPS AVENUE IMPROVEMENT PROJECT AND PHASE 2 PHILLIPS AVENUE IMPROVEMENT TOWNSHIP OF SOUTH HACKENSACK BERGEN COUNTY










SHACKUM191014 (DATE) 4.01 (SCALE)




NO.	REVISIONS	DATE
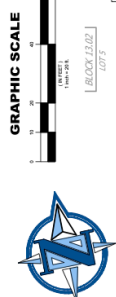

GRAPHIC SCALE

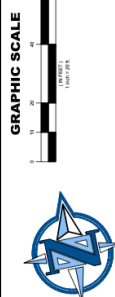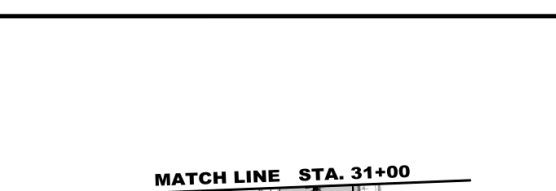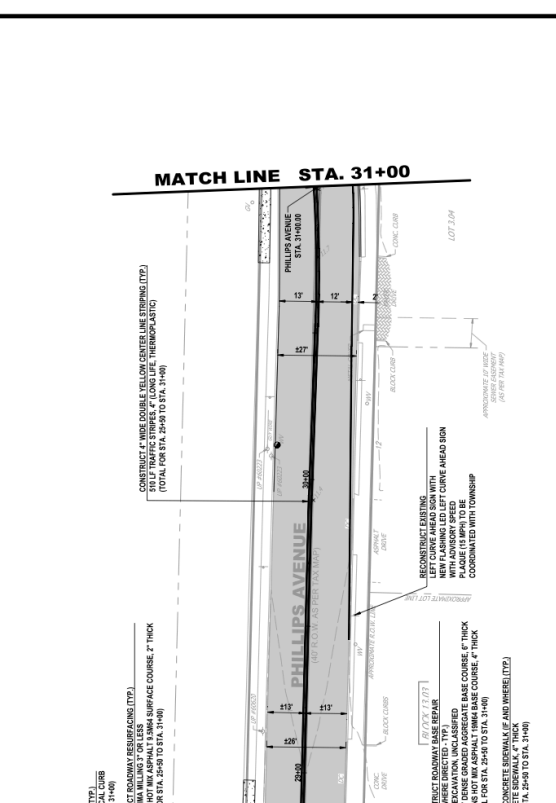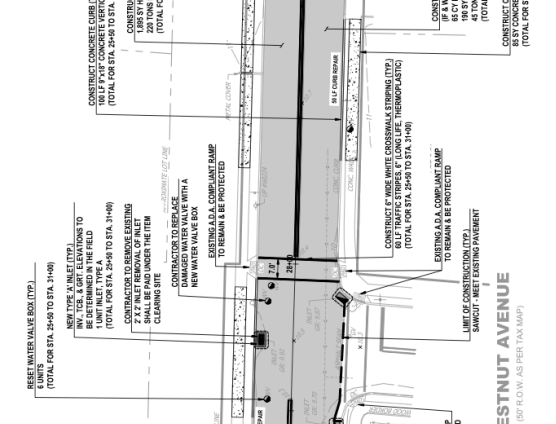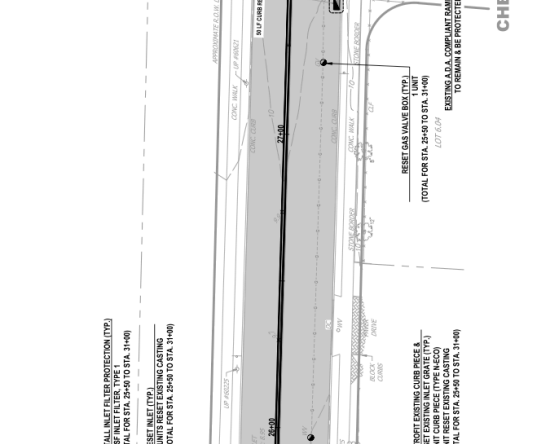

GRAPHIC SCALE

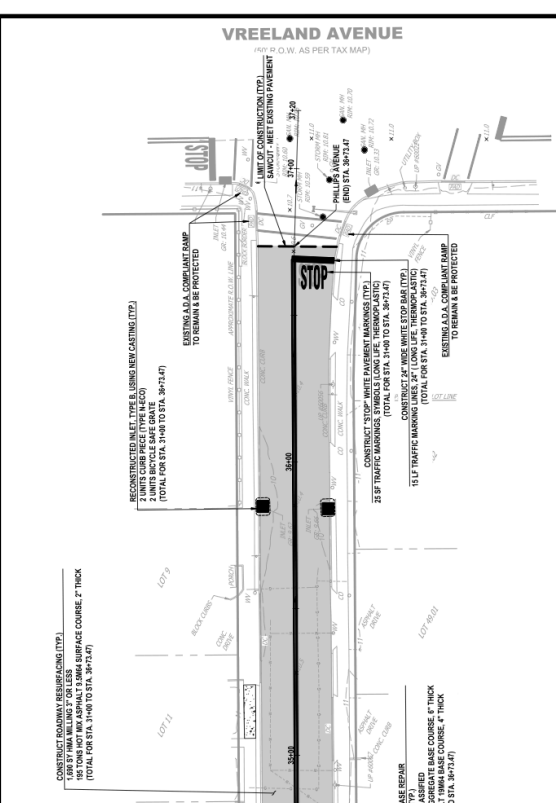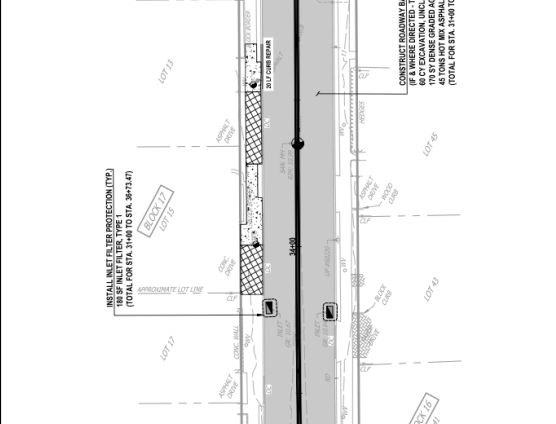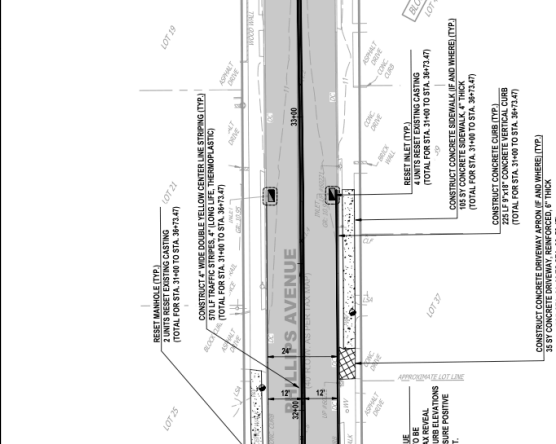

NO.	DATE	DESCRIPTION
REVISIONS

ANTHONY KURUS, P.E., P.P.
 PROFESSIONAL ENGINEER
 N.J. LICENSE NO. 36008

NEGLIA ENGINEERING ASSOCIATES

MICHAEL J. NEGLIA, P.E., P.L.S., P.P.
 PROFESSIONAL LAND SURVEYOR
 N.J. LICENSE NO. 30869

PHILLIPS AVENUE IMPROVEMENT PROJECT AND PHASE 2 PHILLIPS AVENUE IMPROVEMENT TOWNSHIP OF SOUTH HACKENSACK BERGEN COUNTY



CAUTION: IF THIS DOCUMENT DOES NOT CONTAIN THE RAISED IMPRESSION SEAL OF THE PROFESSIONAL IT IS NOT AN AUTHORIZED ORIGINAL DOCUMENT AND MAY HAVE BEEN ALTERED. © COPYRIGHT 2018 BY NEGLIA ENGINEERING. ALL RIGHTS RESERVED.